


7 6 5 4 3 2

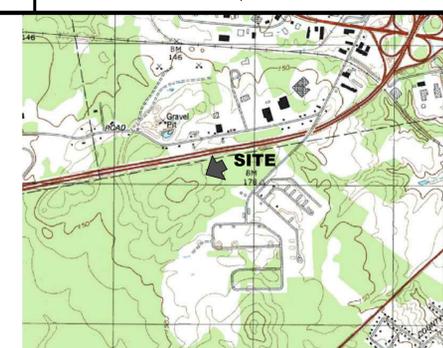


**LOCATION MAP:** USGS QUADRANGLE: BANGOR  
 MAPTECH® USGS TOPOGRAPHIC SERIES™  
 SCALE: 1"=200'  
 ©MAPTECH®, INC. 978-933-3000  
 WWW.MAPTECH.COM/TOPO


**LEGEND:**

DESCRIPTION	EXISTING	PROPOSED
PROPERTY LINE	---	---
PROPERTY SETBACK LINE	---	---
RESOURCE SETBACK LINE	---	---
BENCHMARK	⊕	⊕
SURVEY STATION	⊕	⊕
MANHOLE	⊕	⊕
UTILITY POLE	⊕	⊕
WELL	⊕	⊕
WATER VALVE	⊕	⊕
SIGN	⊕	⊕
CATCH BASIN	⊕	⊕
HYDRANT	⊕	⊕
EDGE OF GRAVEL	---	---
EDGE OF PAVEMENT	---	---
MAJOR FOOT CONTOUR		100
MINOR FOOT CONTOUR		98
WATERLINE	W	W
STORM DRAIN	SD	SD
SANITARY SEWER	SS	SS
OVERHEAD UTILITIES	OHU	OHU
UNDERGROUND UTILITIES	UGU	UGU
CHAIN LINK FENCE	X	X
SILT FENCE		SF
TREE LINE	~	~
GRAVEL SURFACE		▨
PAVED SURFACE		■

**PLAN REFERENCE:**  
 INFORMATION BASED ON TAX MAP INFORMATION AND LIDAR  
 DATA FROM THE NOAA DATA ACCESS VIEW SITE DATED 2021.

 

REV	DATE	DESCRIPTION	BY	CHK
DRAWING ISSUE STATUS				
<b>NOT FOR CONSTRUCTION</b>				
		<b>HALEY WARD</b>		
WWW.HALEYWARD.COM		One Merchants Plaza, Suite 701 Bangor, Maine 04401 207.989.4824		
PROJECT				
PENOBSCOT COUNTY CORRECTIONAL FACILITY HAMPDEN, MAINE				
TITLE				
<b>PROPOSED SITE PLAN</b>				
DATE		SCALE		
2026.01.30		1"=200'		
DRAWN BY	DESIGNED BY	CHECKED BY		
WAB	ALF	PAM		
PROJECT No.		13369.018		
DRAWING No.		<b>C100</b>		

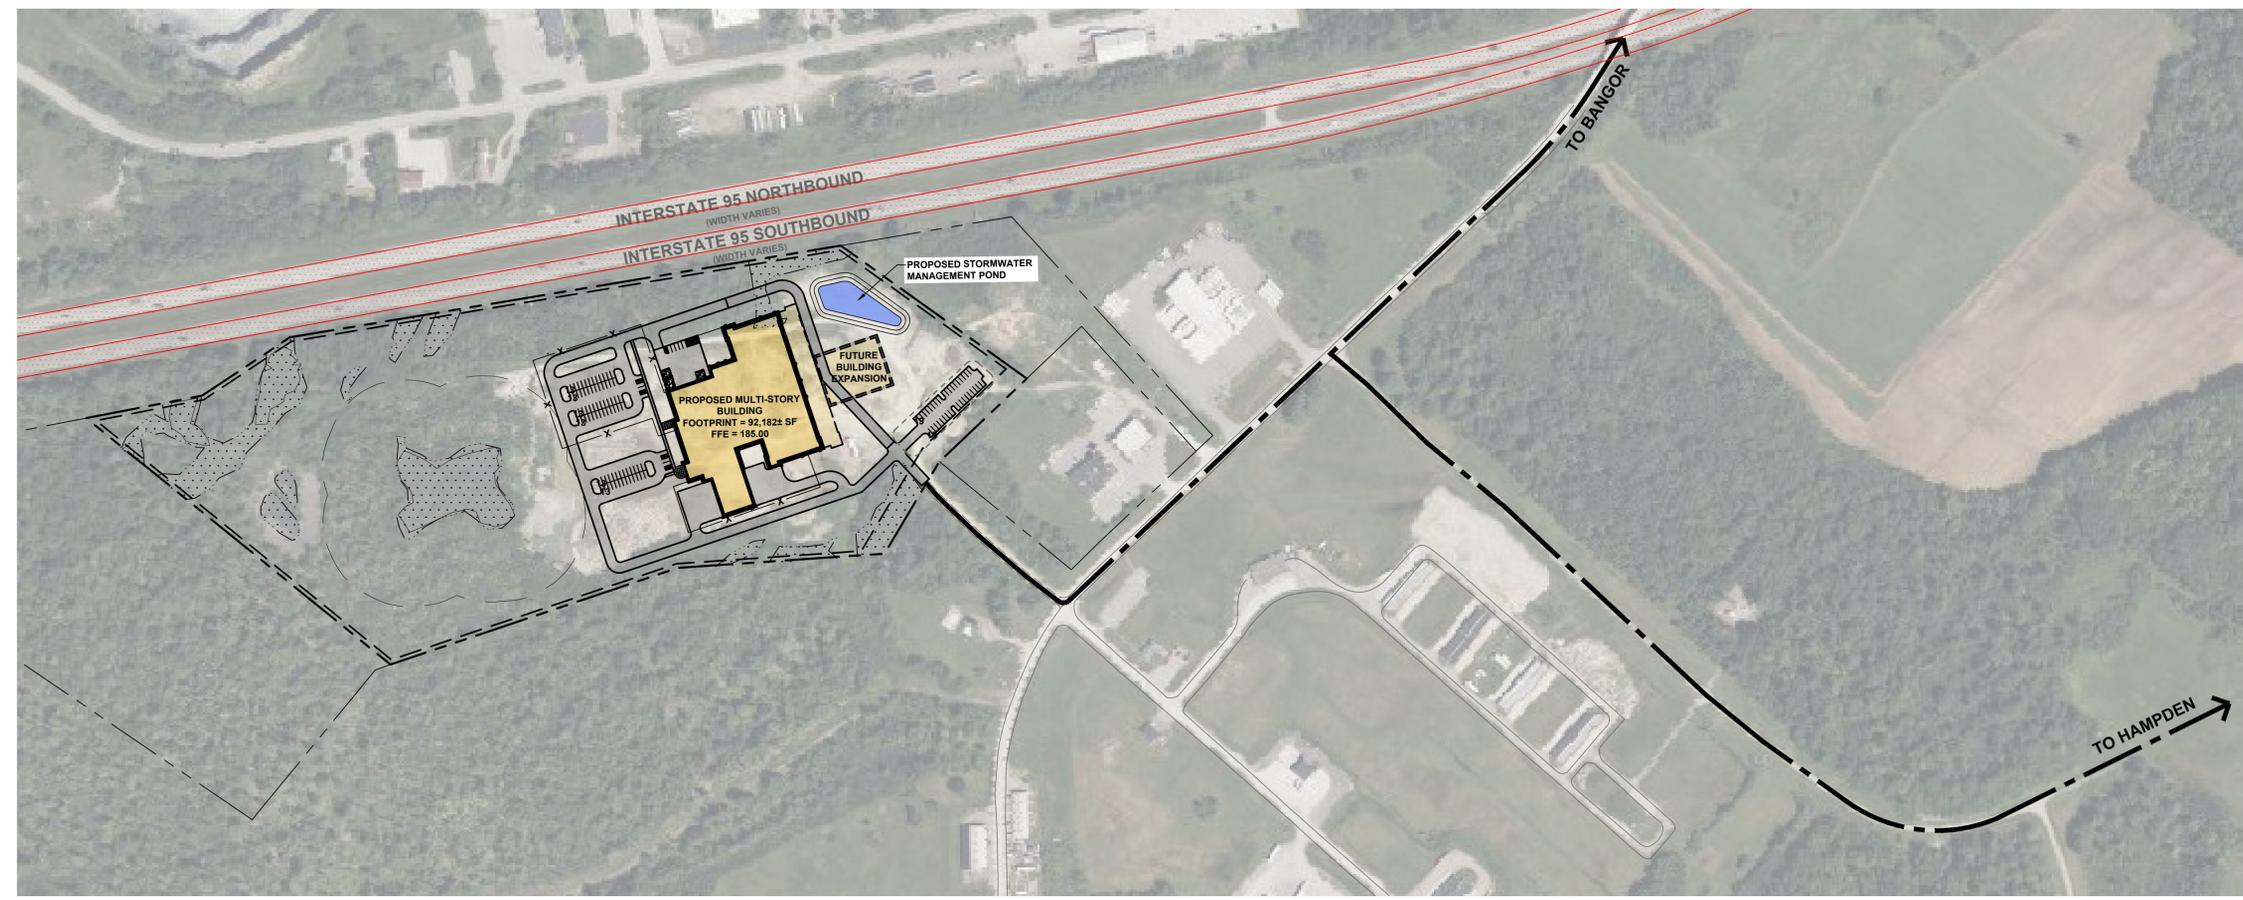

7 6 5 4 3 2

FILE LOCATION: P:\MET\308-PENOBSCOT COUNTY CORRECTIONAL CENTER\ROADWAY\DCOM\ACHNS\CAD\_FILES\DWG\118869.018-PC-SP-REDUCED-PARKING.DWG, 2026.02.03, 4:59 PM




**LOCATION MAP:** USGS QUADRANGLE: BANGOR  
 MAPTECH® USGS TOPOGRAPHIC SERIES™  
 SCALE: 1"=2000'  
 ©MAPTECH®, INC. 978-933-3000  
 WWW.MAPTECH.COM/TOPO

**LEGEND:**

DESCRIPTION	EXISTING	PROPOSED
PROPERTY LINE	---	---
PROPERTY SETBACK LINE	---	---
RESOURCE SETBACK LINE	---	---
BENCHMARK	⊕	⊕
SURVEY STATION	⊕	⊕
MANHOLE	⊕	⊕
UTILITY POLE	⊕	⊕
WELL	⊕	⊕
WATER VALVE	⊕	⊕
SIGN	⊕	⊕
CATCH BASIN	⊕	⊕
HYDRANT	⊕	⊕
EDGE OF GRAVEL	---	---
EDGE OF PAVEMENT	---	---
MAJOR FOOT CONTOUR		100
MINOR FOOT CONTOUR		98
WATERLINE	---	---
STORM DRAIN	---	---
SANITARY SEWER	---	---
OVERHEAD UTILITIES	---	---
UNDERGROUND UTILITIES	---	---
CHAIN LINK FENCE	---	---
SILT FENCE	---	---
TREE LINE	---	---
GRAVEL SURFACE		
PAVED SURFACE		

**PLAN REFERENCE:**  
 INFORMATION BASED ON TAX MAP INFORMATION AND LIDAR DATA FROM THE NOAA DATA ACCESS VIEW SITE DATED 2021.

 

REV	DATE	DESCRIPTION	BY	CHK
DRAWING ISSUE STATUS				
<b>NOT FOR CONSTRUCTION</b>				

**HALEY WARD**

One Merchants Plaza, Suite 701  
 Bangor, Maine 04401  
 207.989.4824

WWW.HALEYWARD.COM

PROJECT  
**PENOBSCOT COUNTY CORRECTIONAL FACILITY**  
 HAMPDEN, MAINE

TITLE  
**PROPOSED SITE PLAN**

DATE	SCALE
2025.11.17	1"=60'
DRAWN BY WAB	DESIGNED BY ALF
CHECKED BY ALF	
PROJECT No. 13369.013	
<b>C101</b>	

FILE LOCATION: P:\MET\308-PENOBSCOT COUNTY CORRECTIONAL FACILITY\308-013-CP-REDUCED-PARKING.DWG, 2024.03.03, 4:59 PM